


Á . Á:100

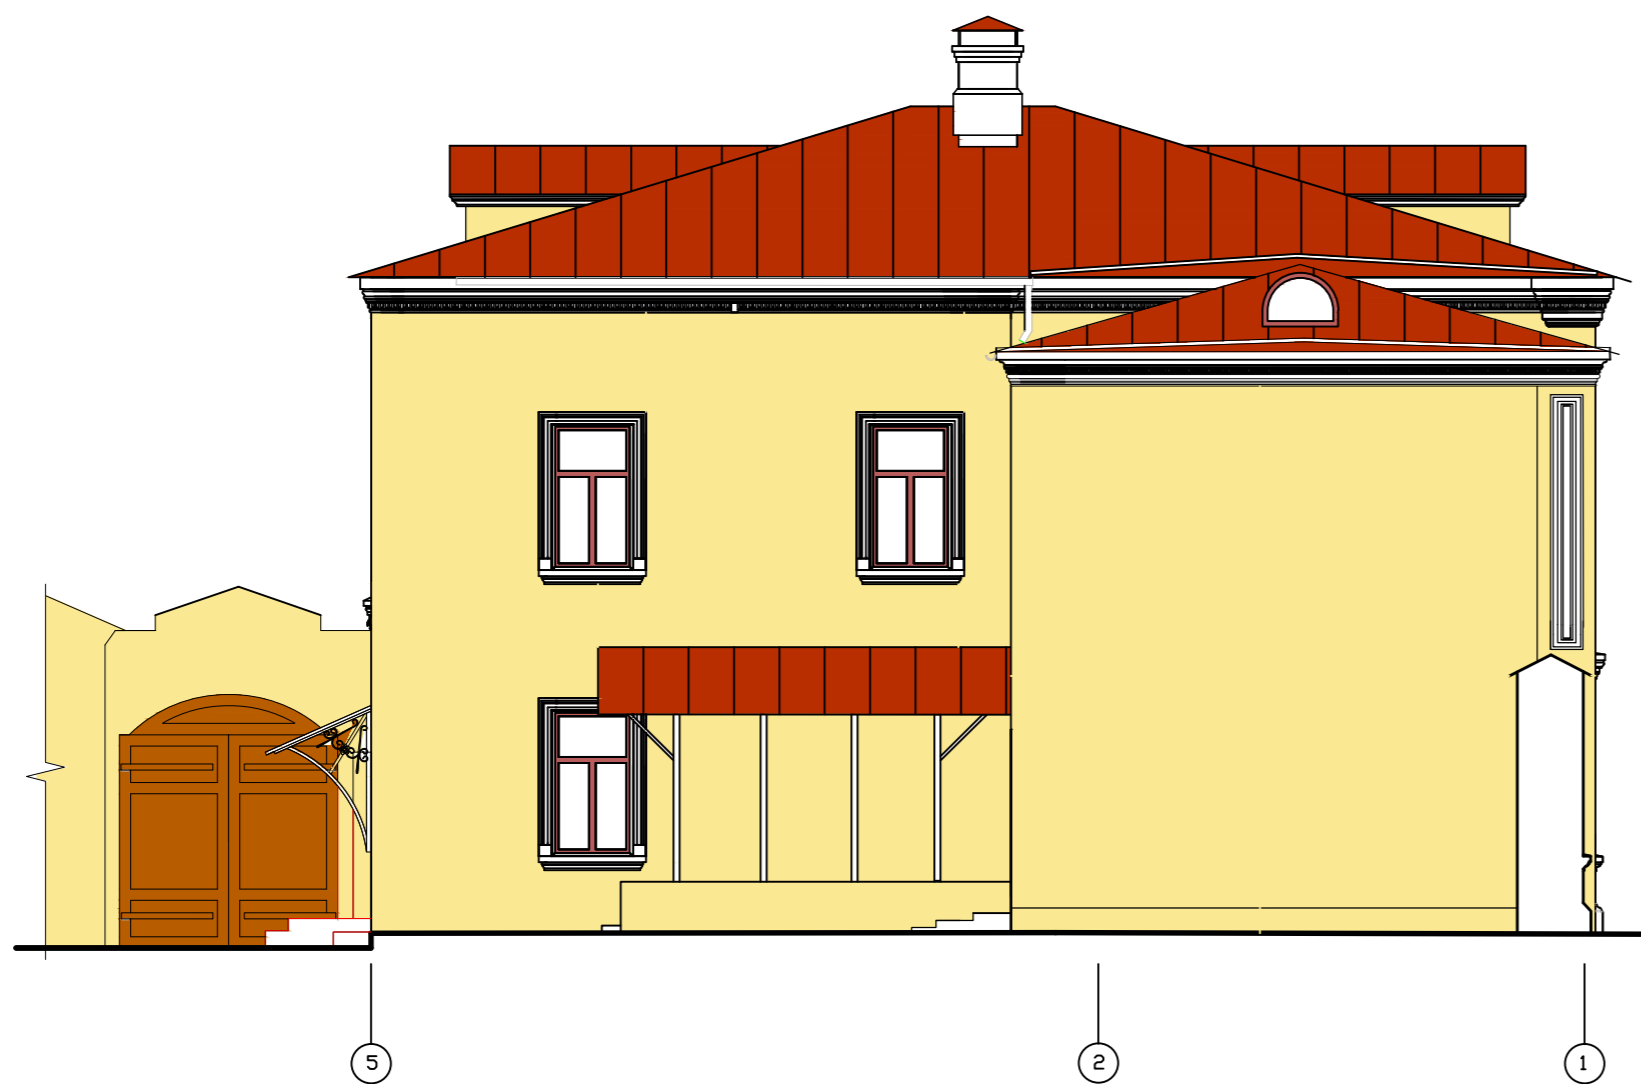

Á . Á:100



		1431			
		" " " " " " " " " " " " " " " " "			
		26/9			
Вед. архит.	Лебедева			ЭП	2
Архитектор	Мальшева				
Техник	Мальшев				
		" " " 0		" " " s s	
		" 0 "3-322		s s	
		" 0 "3-322		s s	